


SHEET 28


SHEET 29

SHEET 30


Winningham traffic One-Way to Bingle for access to traffic signal

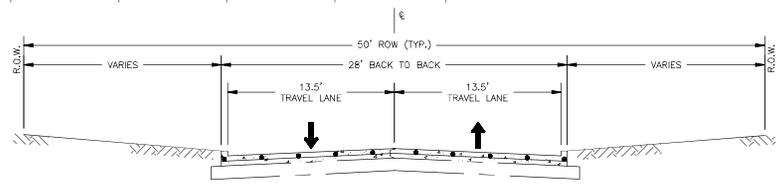

EXISTING TYPICAL CROSS-SECTION
CONCRETE PAVEMENT

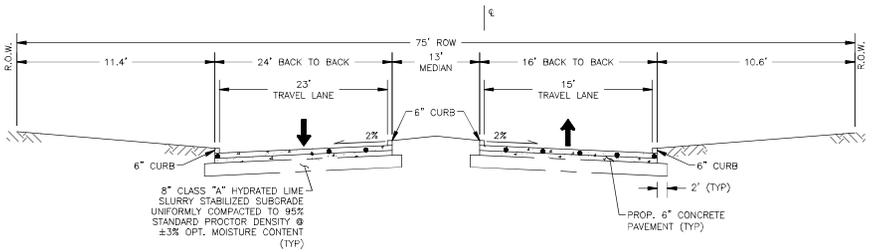

PROPOSED BOULEVARD CROSS-SECTION
CONCRETE PAVEMENT
WINNINGHAM LN STA 0+00 TO STA 3+27

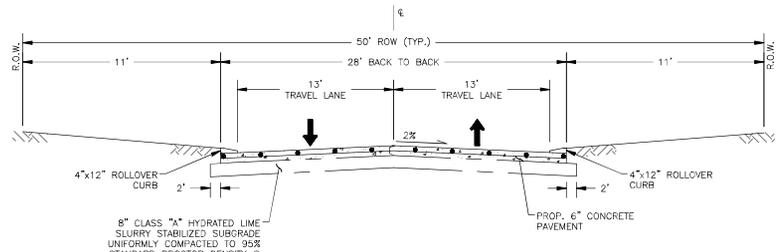

PROPOSED TYPICAL CROSS-SECTION
CONCRETE PAVEMENT

NO.	DATE	REVISIONS


CobbFendley
 TBPELS Engineering Firm No. 275
 Land Surveying Firm No. 10046750
 13430 Northwest Freeway, Suite 1100
 Houston, Texas 77040
 713.462.3242 | fax 713.462.3262
 www.cobbfendley.com

CITY OF SPRING VALLEY VILLAGE
 BRIGHTON PLACE RECONSTRUCTION


OVERALL LAYOUT
 (1 OF 2)

SUBMITTED: 12/04/23	DESIGNED BY: JMS
SCALE: 1"=50'	DRAWN BY: JS
DATE: 12/04/23	SHEET No.: 3 OF 101
SURVEY BY: CFA	DWG. No.:
F B No.:	

D:\PROJECTS\2022\12056_CITY_OF_SPRING_VALLEY_VILLAGE\01_BRIGHTON_PLACE_RECONSTRUCTION\400_CAD\412_MAIN\SHEETS\2212-056_CVL_CVR_LAYOUT

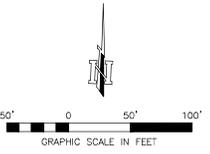

All Access to Brighton Place
Via Merlin Street - Follow Detour
from Bingle

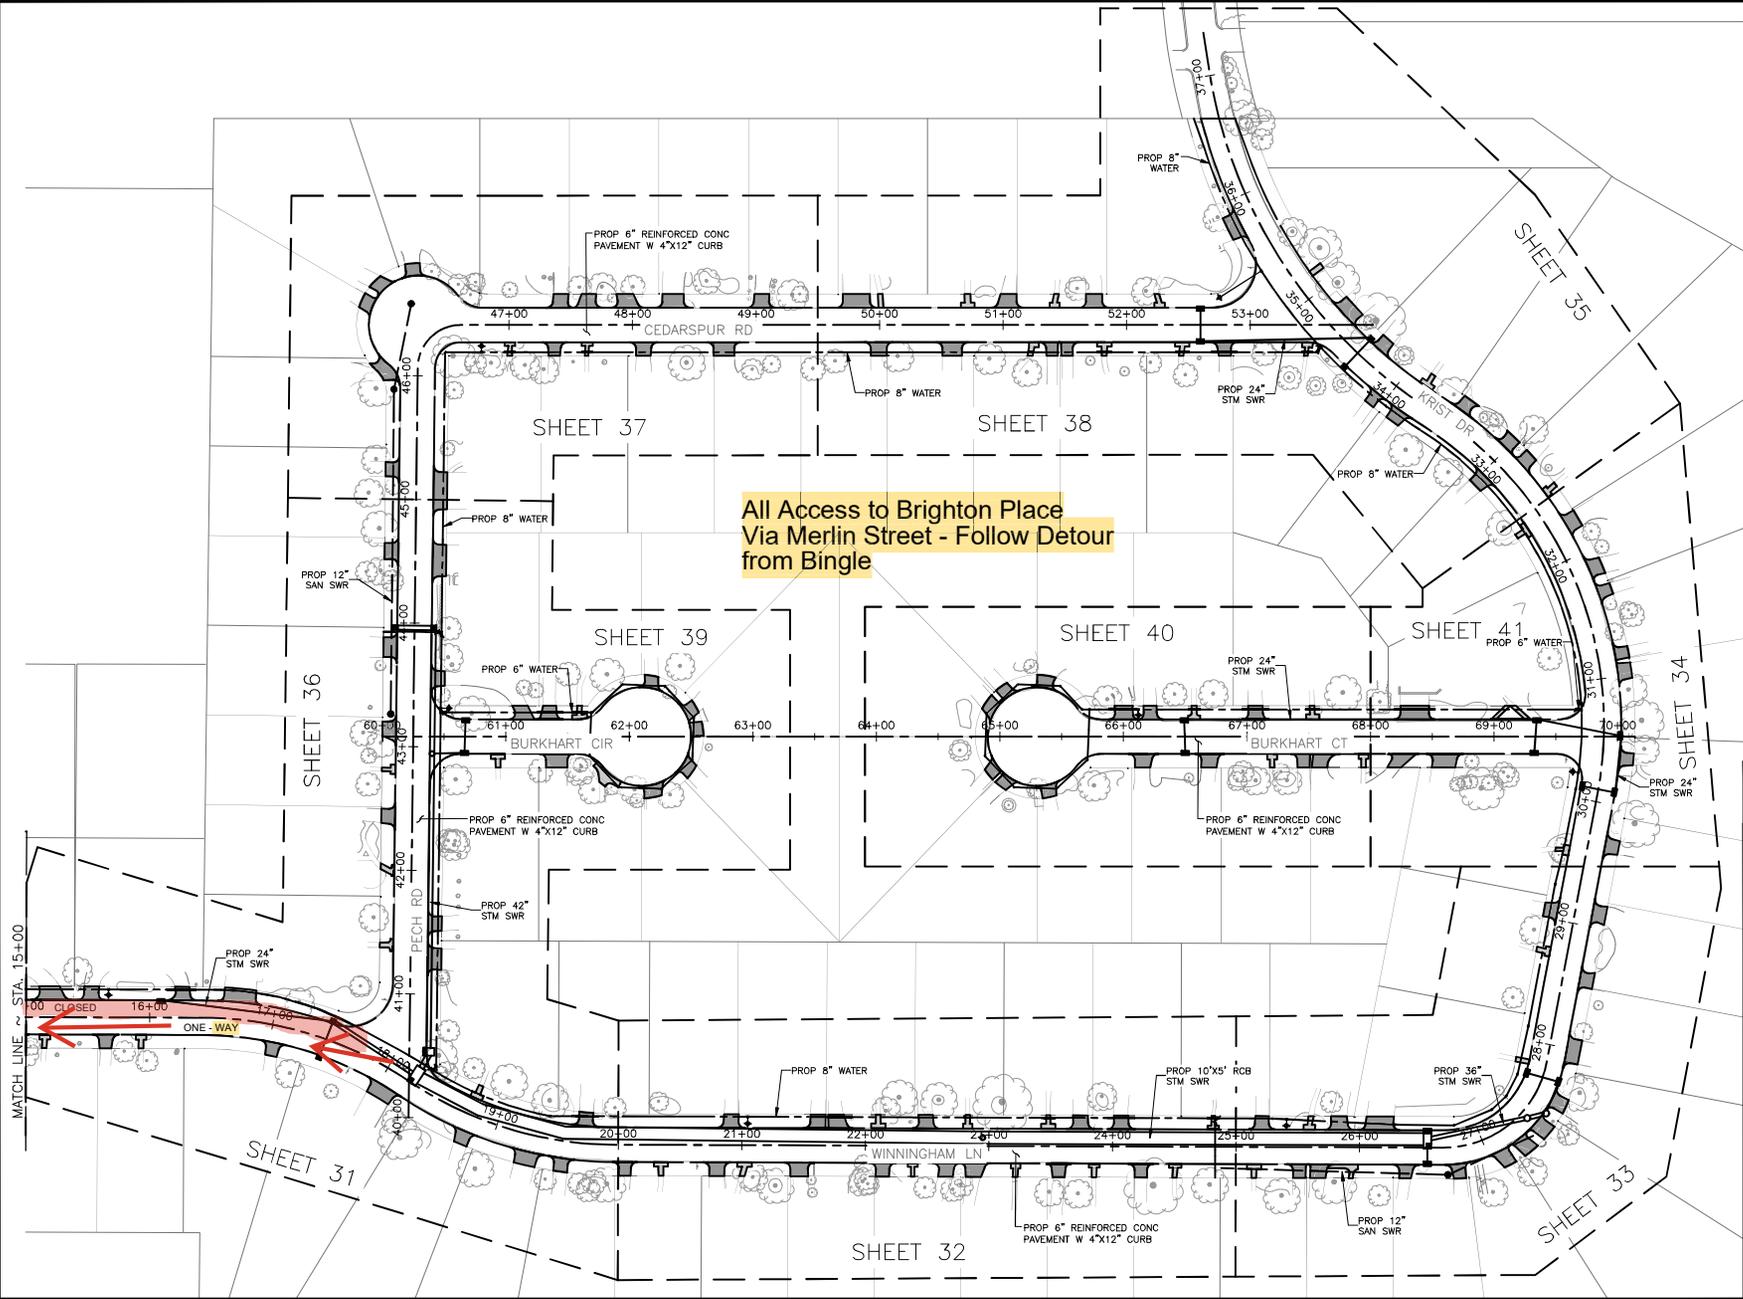

NO.	DATE	REVISIONS

CobbFendley
 TBPELS Engineering Firm No. 272
 Land Surveying Firm No. 10046700
 13430 Northwest Freeway, Suite 1100
 Houston, Texas 77040
 713.462.3242 | fax 713.462.3262
 www.cobbfendley.com

CITY OF SPRING VALLEY VILLAGE

BRIGHTON PLACE RECONSTRUCTION

OVERALL LAYOUT
(2 OF 2)

SUBMITTED: 12/04/23	DESIGNED BY: JMS
SCALE: 1"=50'	DRAWN BY: JS
DATE: 12/04/23	SHEET No.: 4 OF 101
SURVEY BY: CFA	DWG. No.:
F B No.: -	

D:\PROJECTS\2022\12056_CIT_COF_SPRING_VALLEY_VILLAGE\01_BRIGHTON_PLACE_RECONSTRUCTION\400_CAD\412_MAIN\SHEETS\2212_056_C10V_LAYOUT